
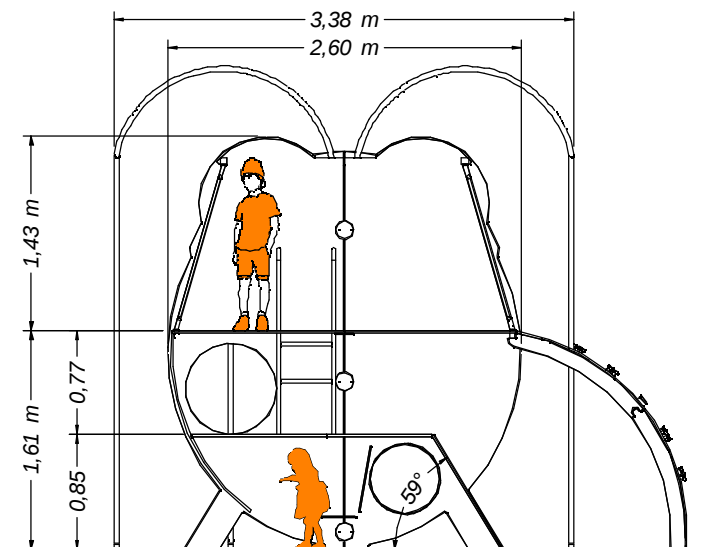
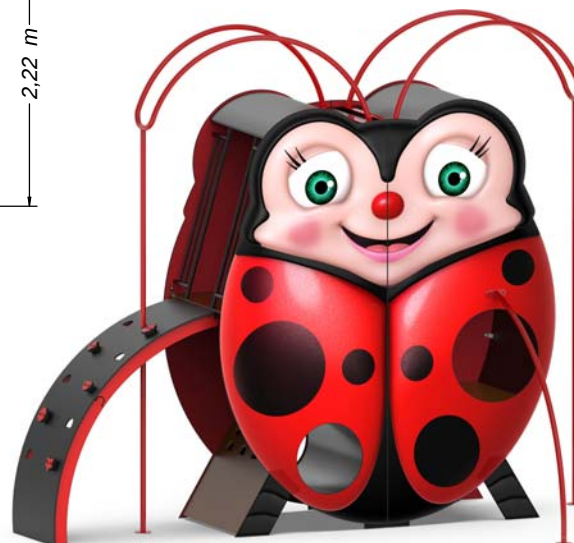
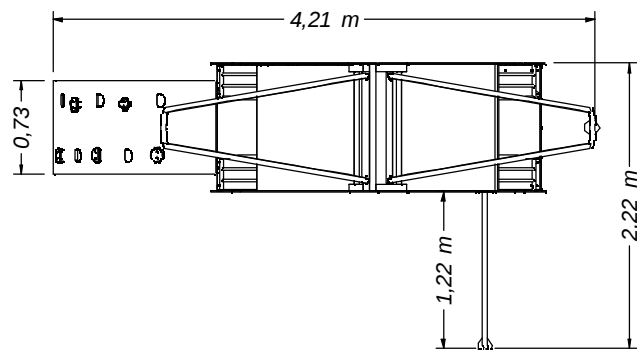


BUG LINE LADYBUG Model

With rubber flooring

Up to 10 users

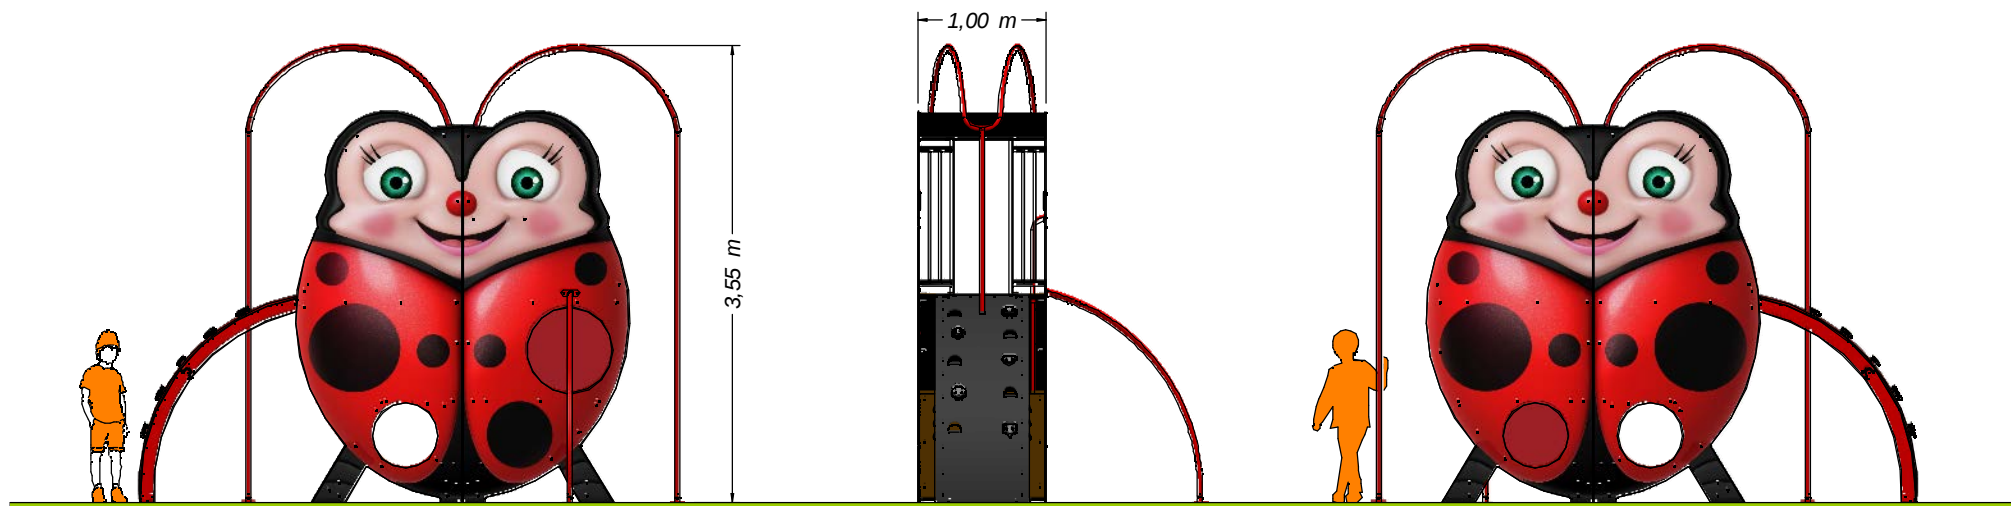

- Recommended age of use: For children aged 2 to 10
- Safety zone surface: 5.40 x 7.39 m
- Maximum play equipment dimensions: 4.21 x 2.22 x 3.55 m
- Free fall height: 1.61 m
- Total weight of the play equipment: ??? kg

EQUIPAMIENTOS PARA entorno urbano	LADYBUG Modelo - Rubber flooring		
	DATE	PLAN Nº	SCALE
	07/07/25	1	Fitted
CODE: 81221			


BUG LINE

LADYBUG Model

With rubber flooring

FOUNDATION WITH CONCRETE SLAB FOR ELASTIC FLOORING (SLAB OR SIMILAR) (EN 1176-1)

FOUNDATION DETAIL for rubber flooring

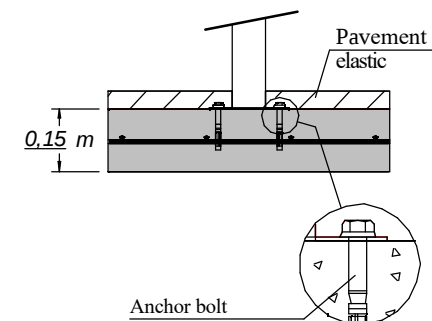


15 cm thick HM-20 concrete slab throughout the entire safety zone.
Installation of 20x20 cm $\phi 6$ mm steel mesh and mechanical trowel finish.

SAFETY ZONE

- Minimum elastic flooring surface area: 33.72 m²
- It is recommended to extend the elastic flooring to cover the entire concrete slab: 39.88 m

Recommended concrete slab:
39.88 m²


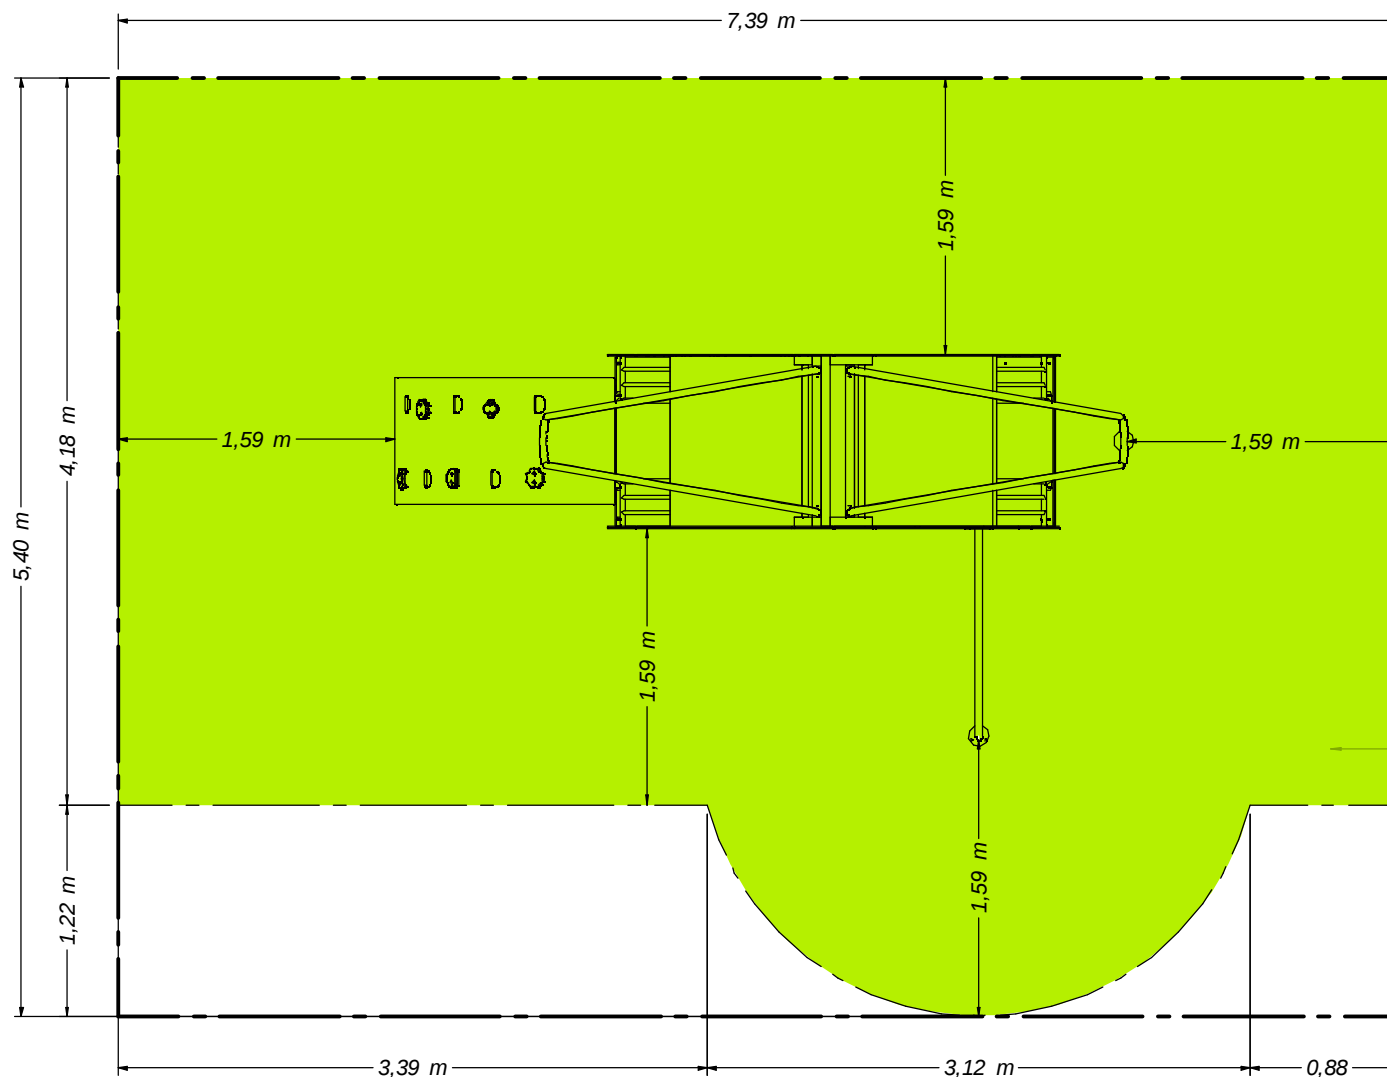


EQUIPAMIENTOS PARA entorno urbano	LADYBUG Modelo - Rubber flooring		
	DATE	PLAN N°	SCALE
	07/07/25	1	Fitted
CODE: 81221			



BUG LINE LADYBUG Model

With rubber flooring

Up to 10 users

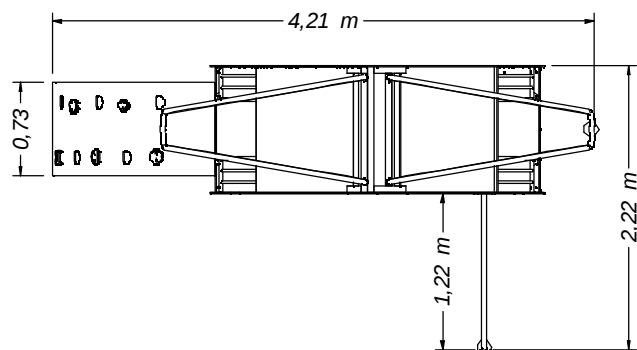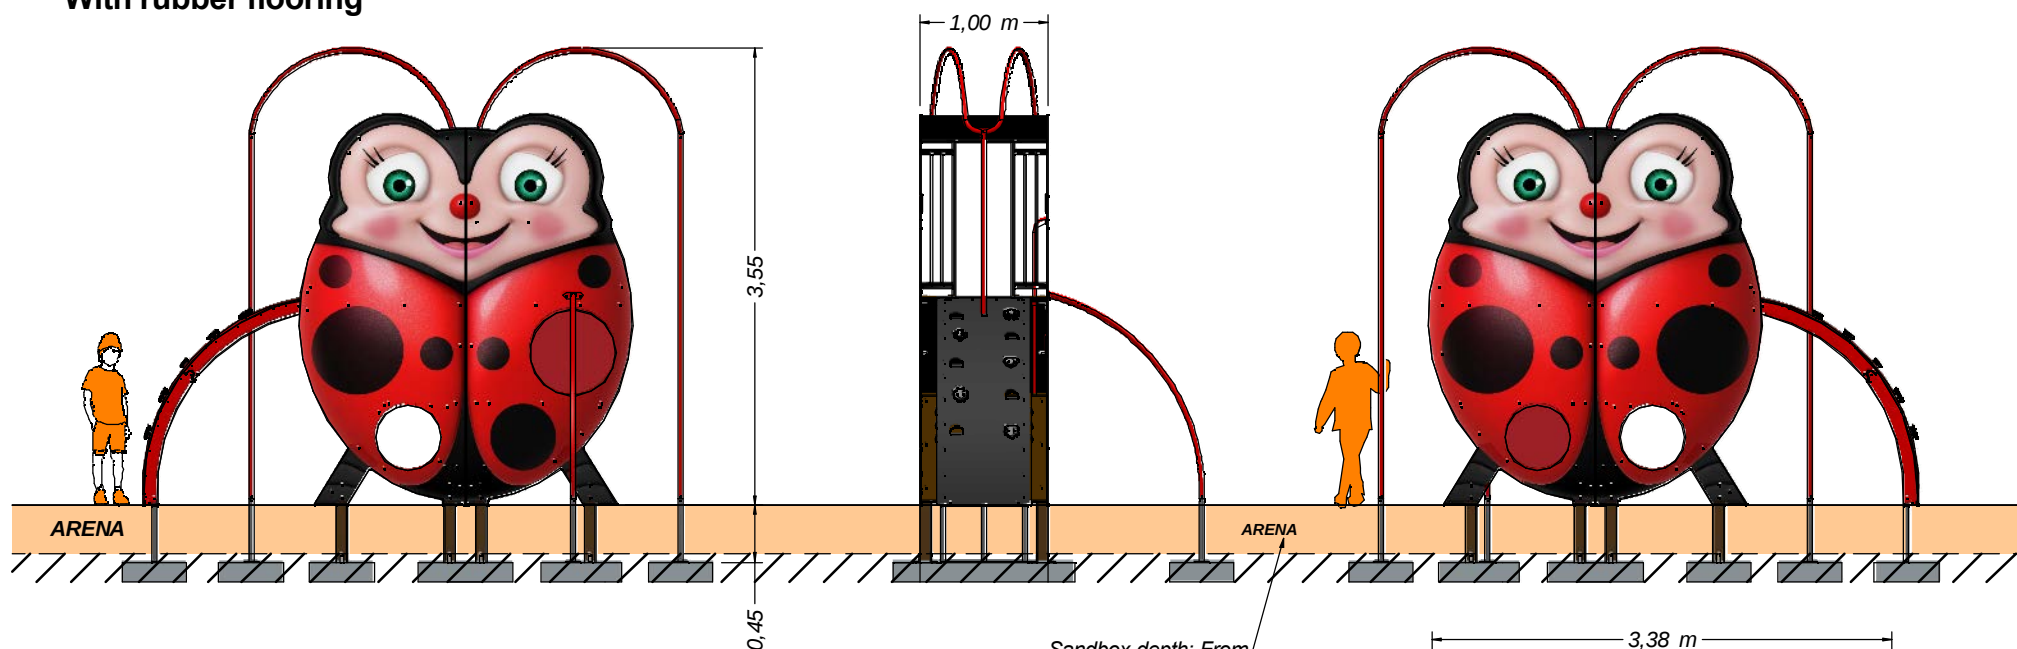

Sandbox depth: From 0.30 to 0.40 m according to EN 1176

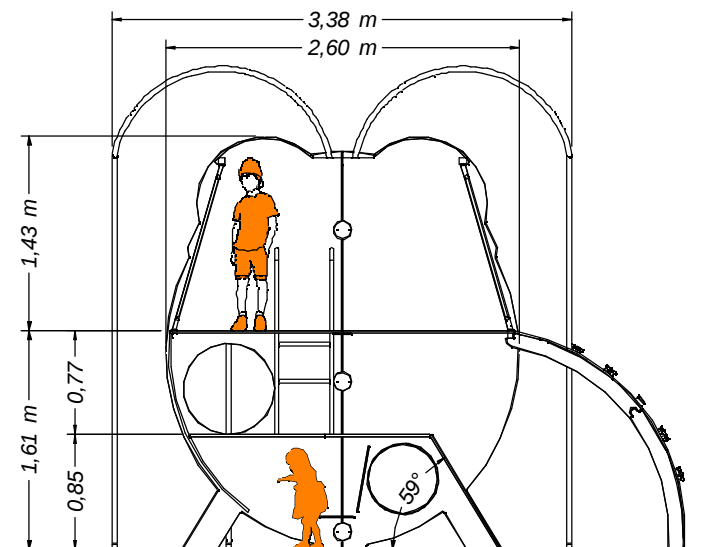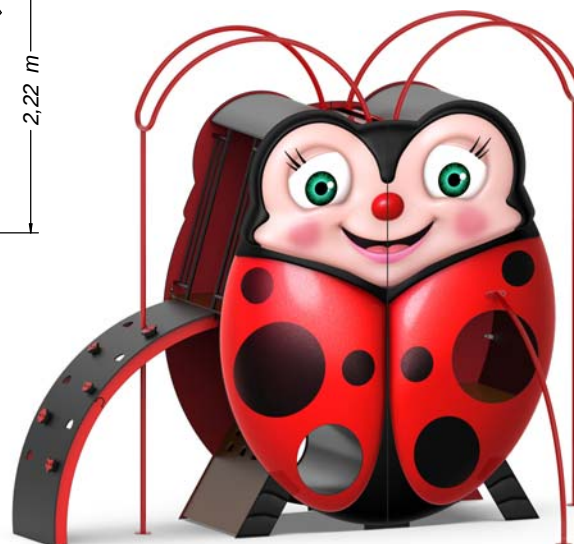


- Recommended age of use: For children aged 2 to 10
- Safety zone surface: 5.40 x 7.39 m
- Maximum play equipment dimensions: 4.21 x 2.22 x 3.55 m
- Free fall height: 1.61 m
- Total weight of the play equipment: ??? kg


EQUIPAMIENTOS PARA entorno urbano	LADYBUG Model - Sand flooring		
	DATE	PLAN Nº	SCALE
	07/07/25	1	Fitted
CODE: 81221			

BUG LINE
LADYBUG Model
With rubber flooring

SAFETY ZONE AND FOUNDATION FOR SANDBOX OR SIMILAR (EN 1176-1)

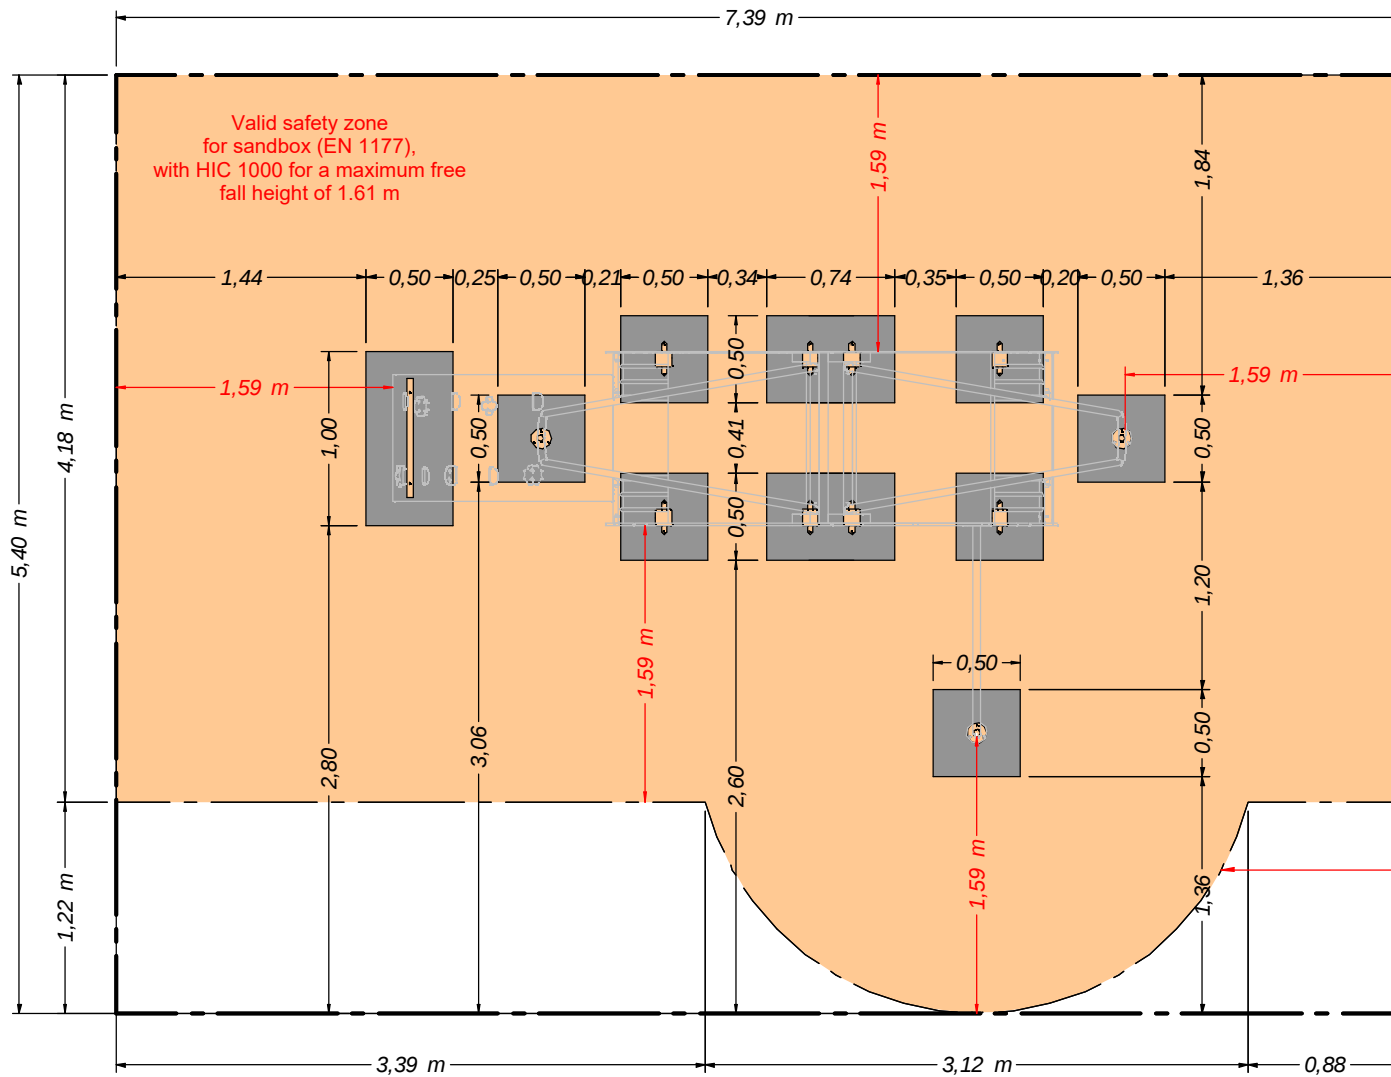

FOUNDATION DETAIL for sandbox

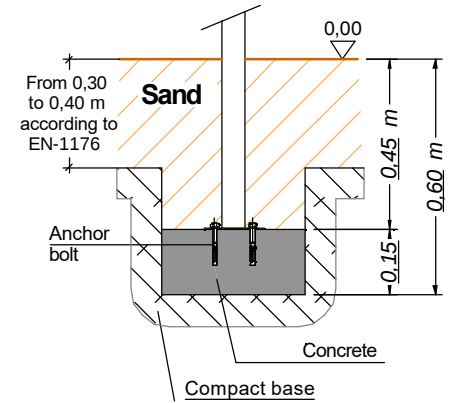

Valid foundation with non-cohesive material (EN 1176-1).

— SAFETY ZONE

- Minimum required surface area for the sandbox: 33.72 m²
- It is recommended to extend this area to: 39.88 m²

— Superficie recomendada para el arenero:
39,88 m²